


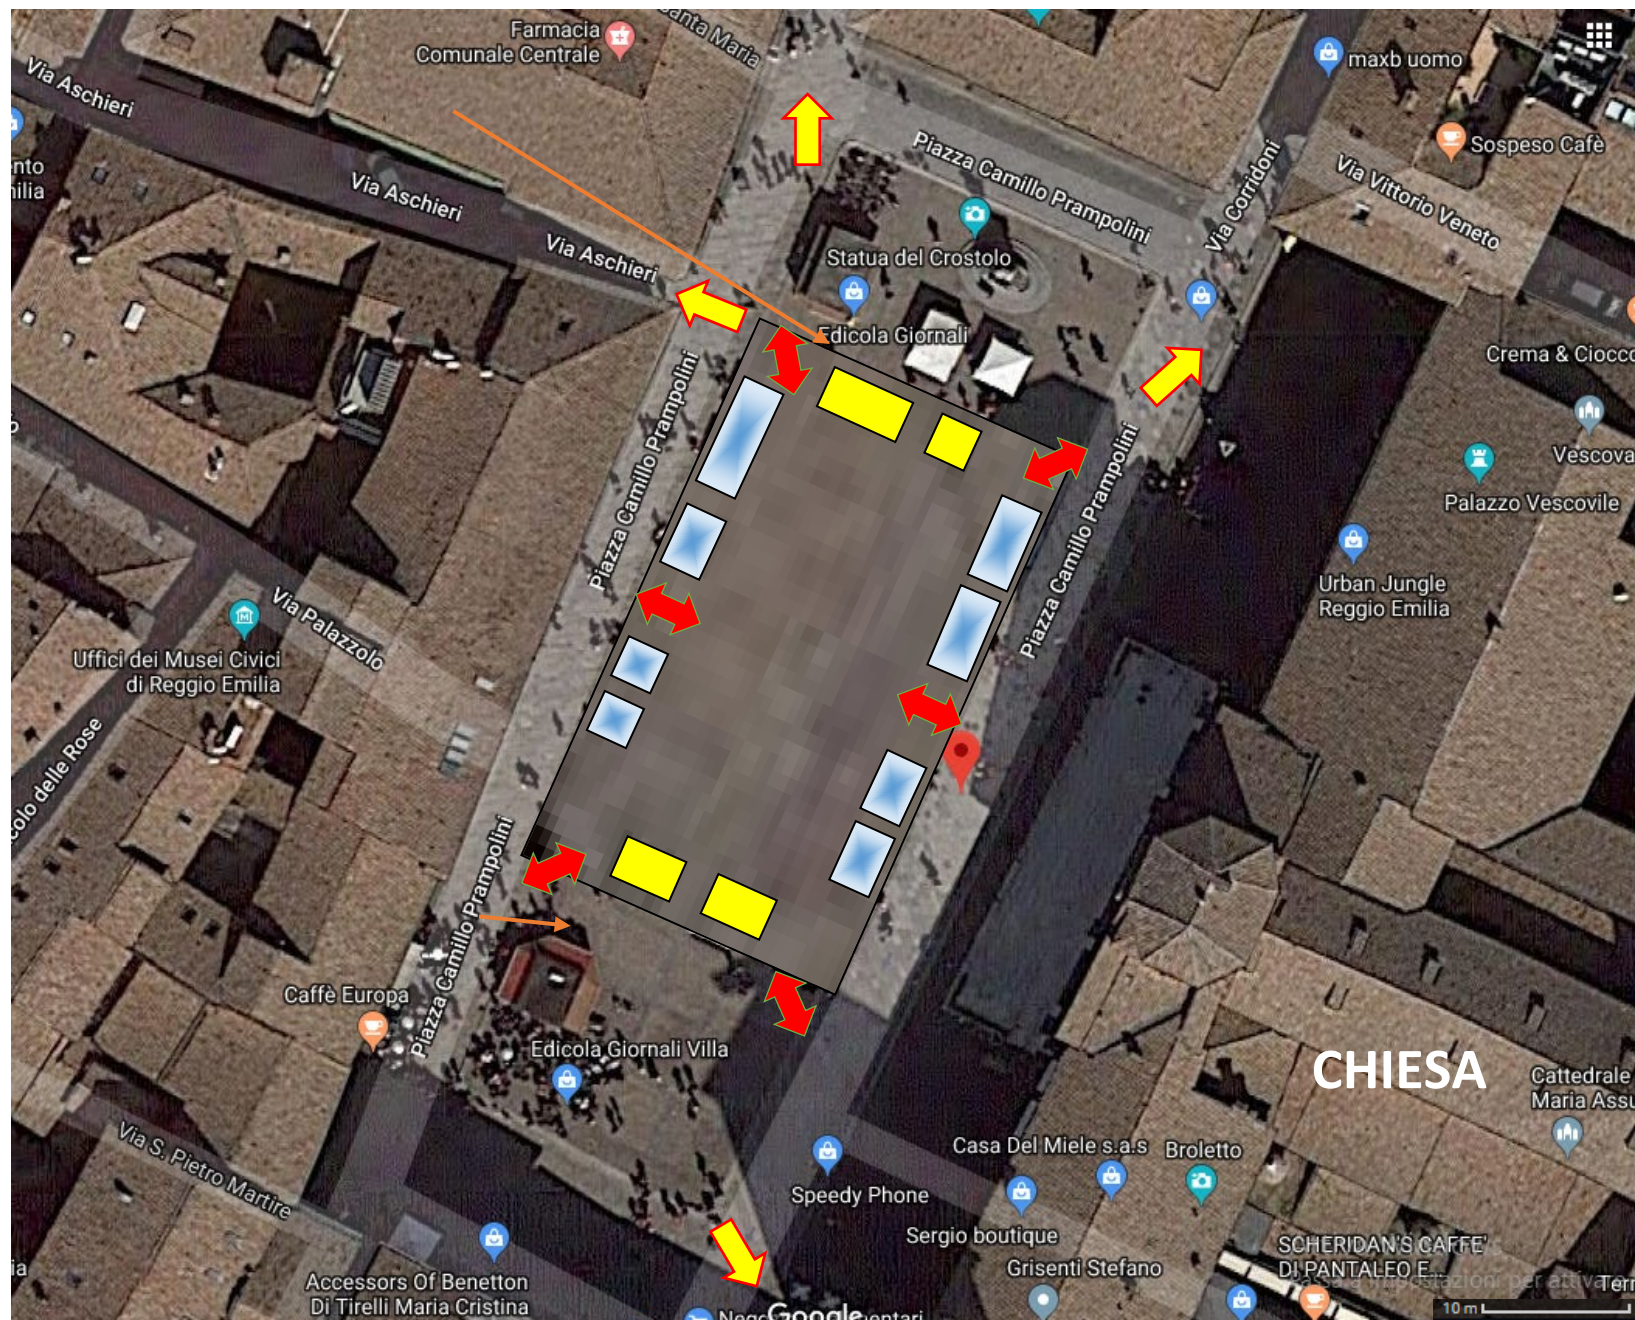

 VIA DI FUGA PEDONI 
  STAND 3X3 
  STAND 4.5X3 
  STAND 6X3 
  STAND 9X3 
  = MT LINEARI