


PIANTINA DIMOSTRATIVA

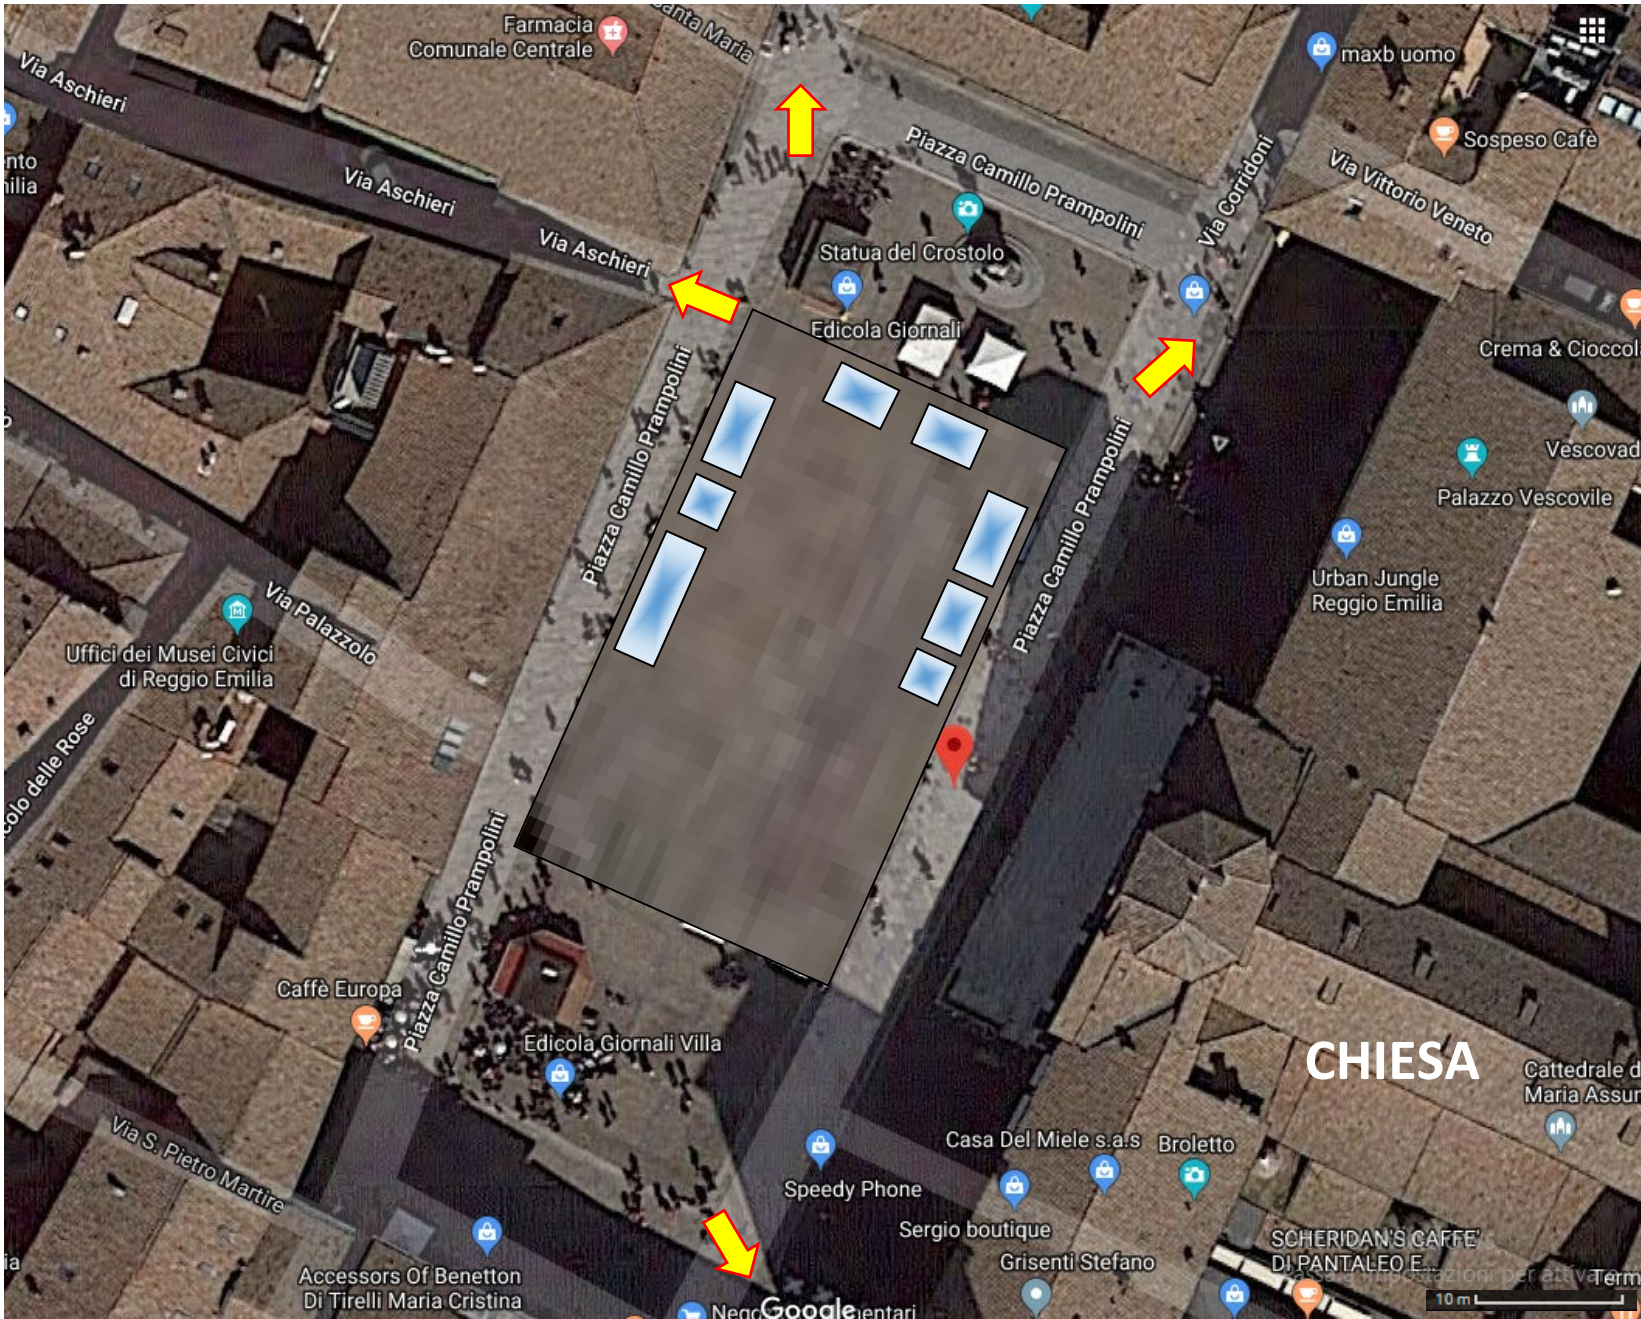

← VIA DI FUGA PEDONI

STAND 3X3

STAND 4.5X3

STAND 6X3

STAND 9X3

— = MT LINEARI