
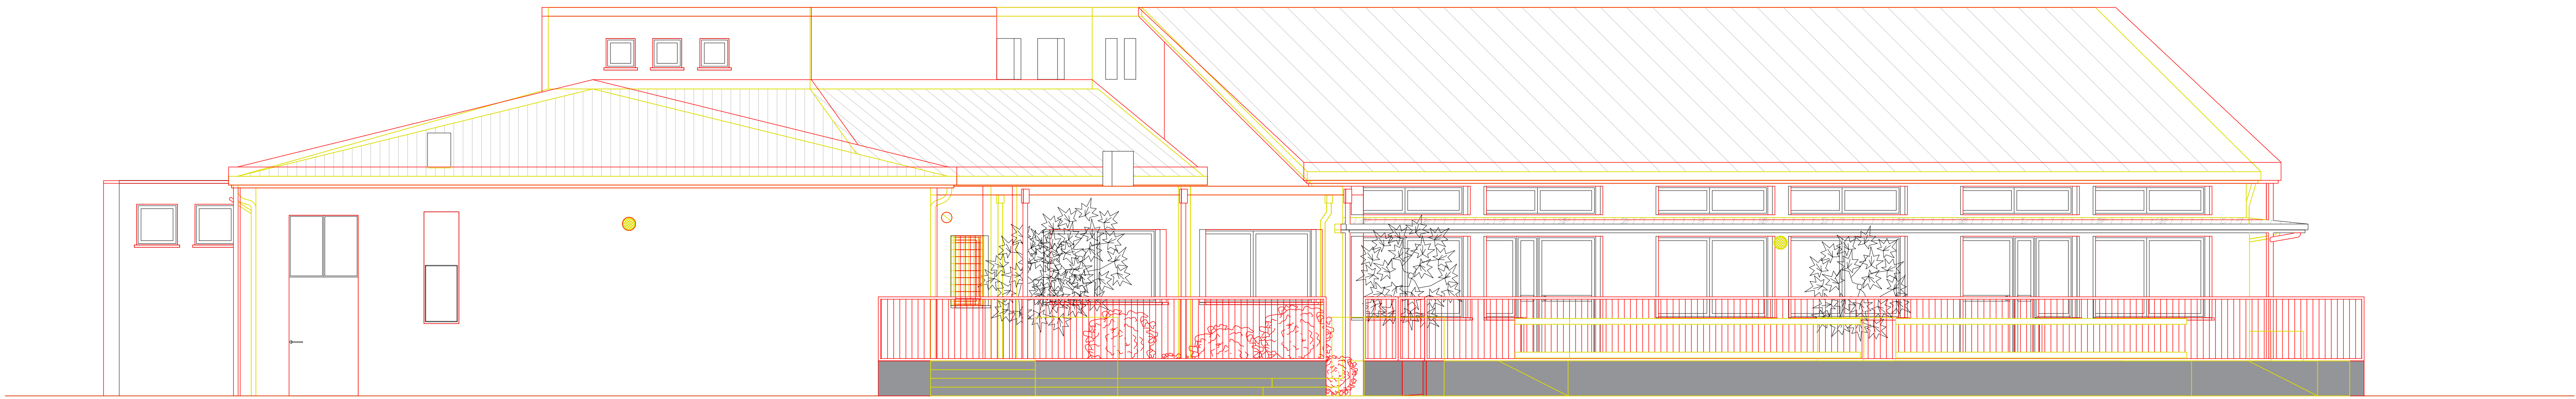


scala 1:50

**scala 1:50**

•

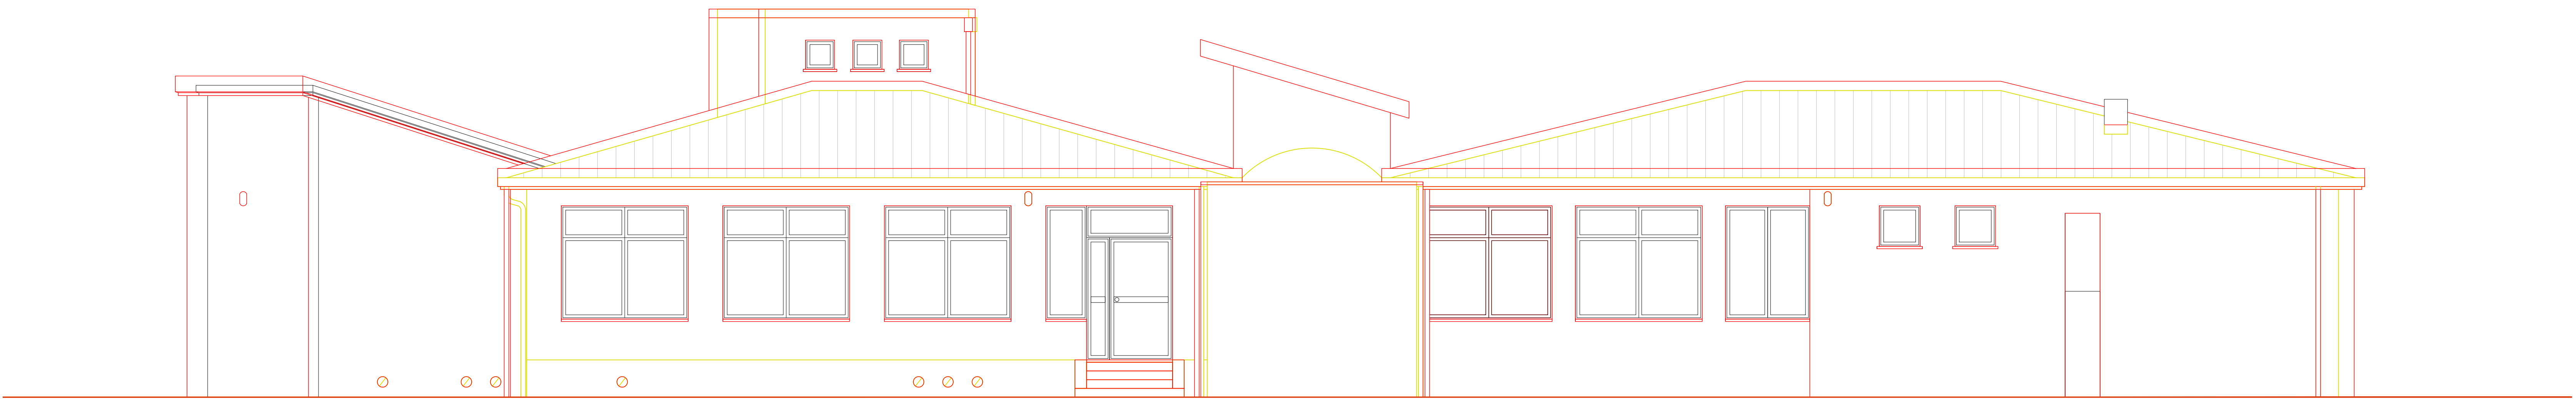